



ELEMENTTI	PITUUS (mm)	KPL	MAAN KORKEUS (m)	PERUSTUKSEN YLÄPINTÄ (m)
E1	5040	57		
E2	4998	1	7,160	7,460
E3	4949	1	7,120	7,420
E4	2057	1	7,080	7,380
E5	4295	1	7,040	7,340
E6	4440	3	7,000	7,300
E7	1665	1	9,965	10,265
E8	1151	1	6,925	7,225
E9	4212	1	6,890	7,190
E10	1628	1	6,845	7,145
E11	4747	1	6,810	7,110

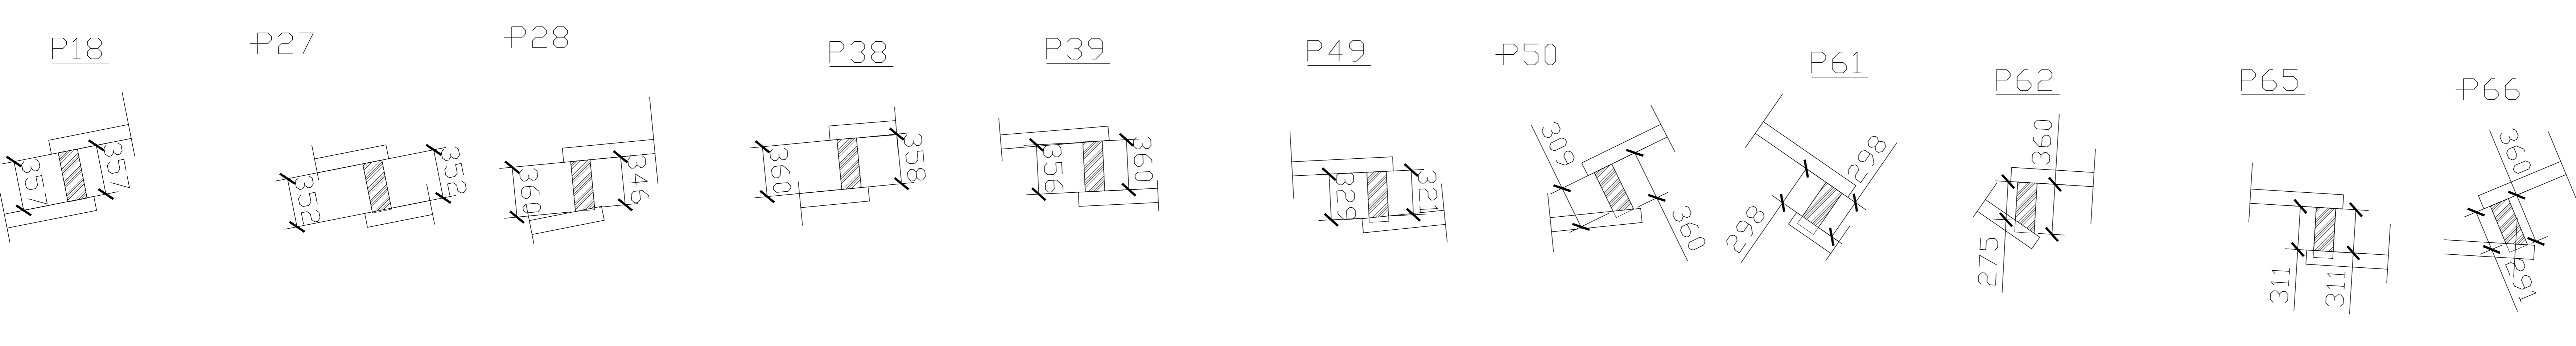

P12	6,730	7,030
P13	6,690	6,990
P14	6,665	6,965
P15	6,640	6,940
P16	6,610	6,910
P17	6,580	6,880
P18	6,555	6,855
P19	6,525	6,825
P20	6,500	6,800
P21	6,470	6,770
P22	6,440	6,740
P23	6,415	6,715
P24	6,385	6,685
P25	6,360	6,660
P26	6,330	6,630
P27	6,300	6,600
P28	6,300	6,600
P29	6,310	6,610
P30	6,320	6,620
P31	6,330	6,630
P32	6,340	6,640
P33	6,350	6,650
P34	6,360	6,660
P35	6,365	6,665
P36	6,375	6,675
P37	6,385	6,685
P38	6,395	6,695
P39	6,405	6,705
P40	6,425	6,725
P41	6,445	6,745
P42	6,470	6,770
P43	6,490	6,790
P44	6,510	6,810
P45	6,535	6,835
P46	6,555	6,855
P47	6,580	6,880
P48	6,600	6,900
P49	6,670	6,970
P50	6,695	6,995
P51	6,795	7,095
P52	6,835	7,135
P53	6,610	6,910
P54	6,980	7,280
P55	7,055	7,355
P56	7,260	7,560
P57	7,320	7,620
P58	7,340	7,640
P59	7,455	7,755
P60	7,525	7,825
P61	7,595	7,895
P62	7,610	7,910
P63	7,685	7,985
P64	7,780	8,080
P65	7,875	8,175
P66	7,900	8,200
P67	7,985	8,285
P68	8,070	8,370
P69	8,160	8,460
P70	8,245	8,545

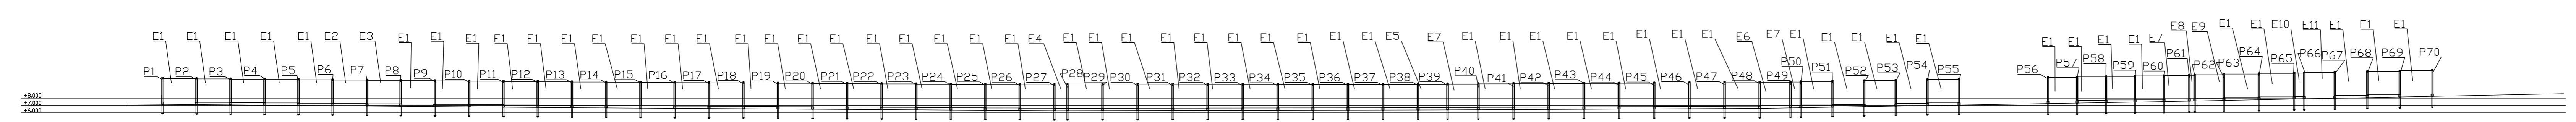