



# K8 LAURINKUJA

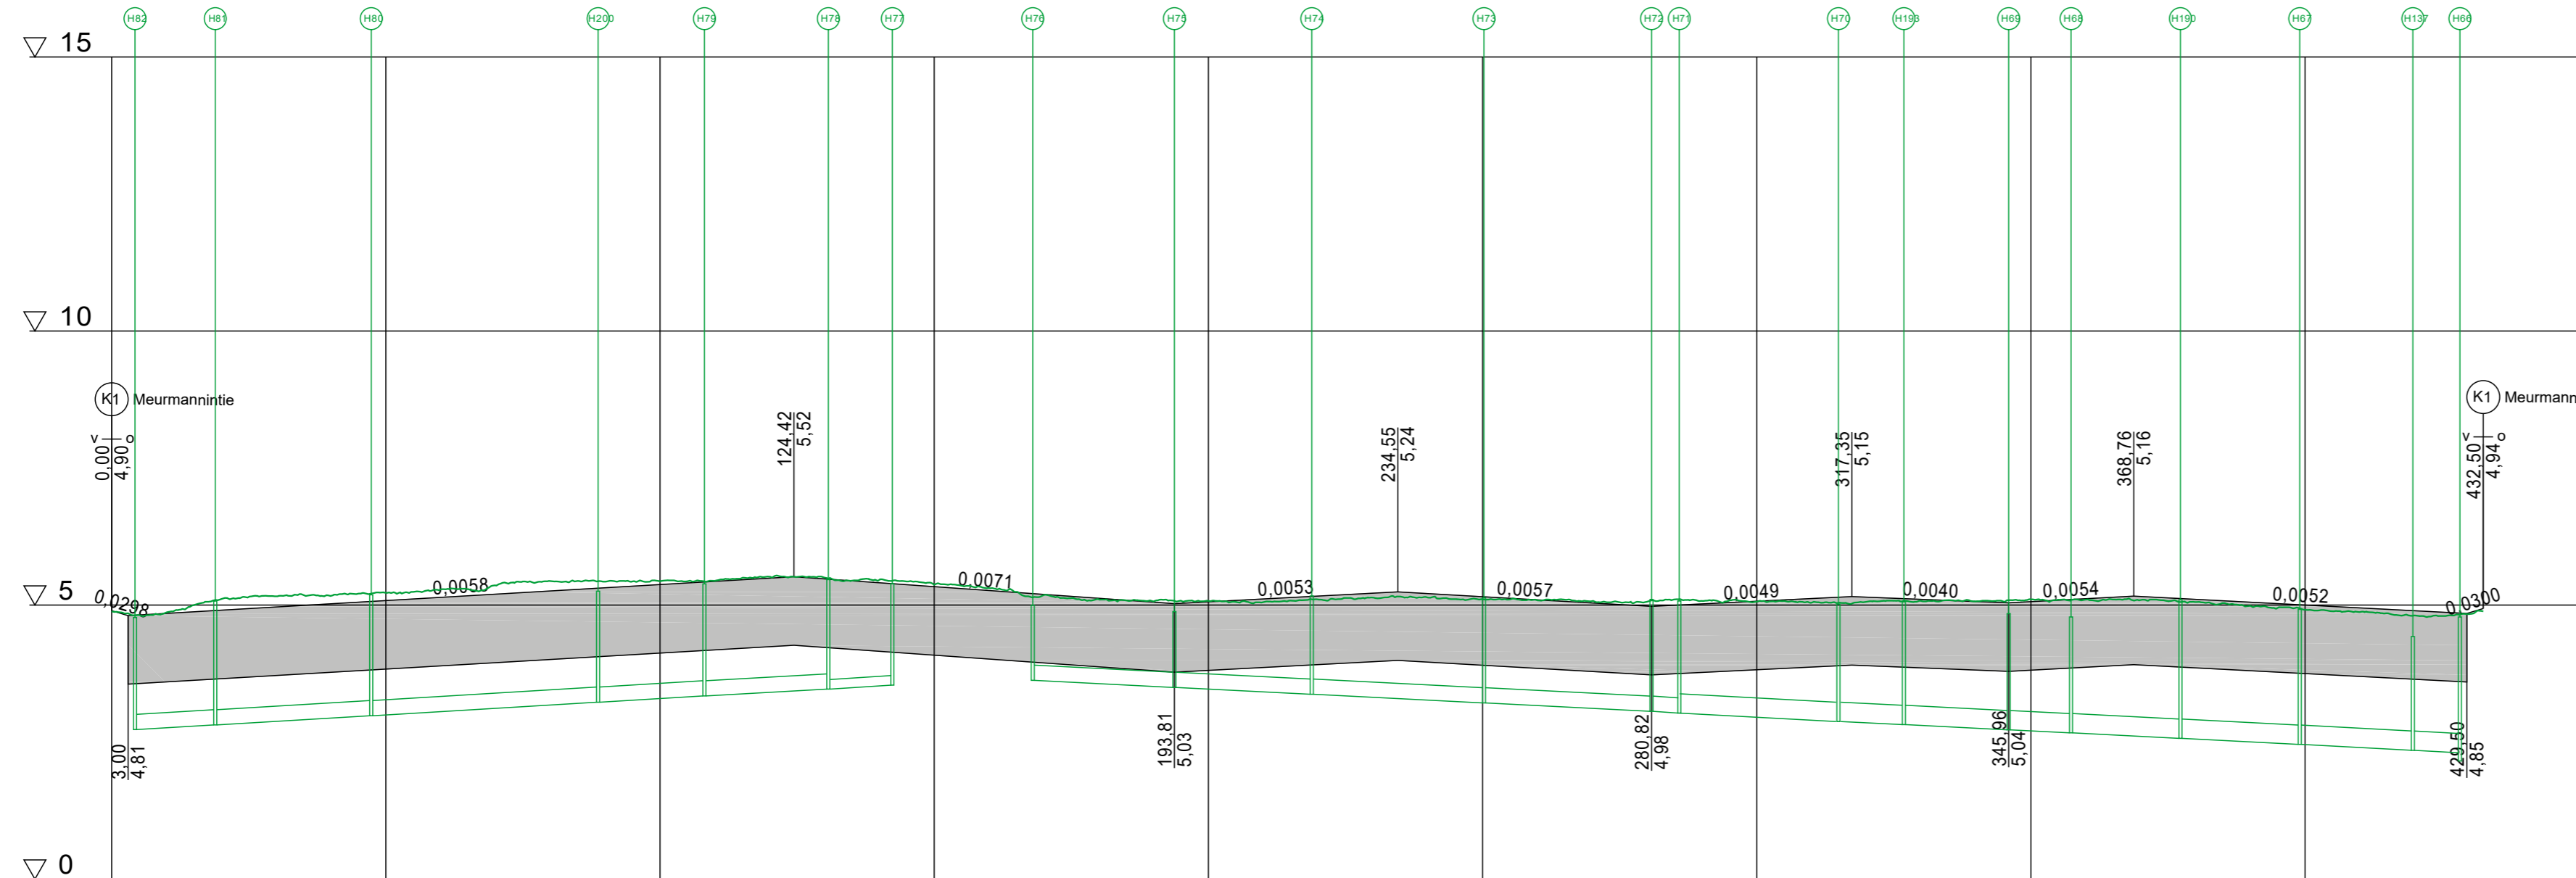

Hulevesivimäri, sisäpohjan korkeus	Putken mitat ja laatu	Paalu, kaivoväli ja kaltevuus
0.00	200 PP	14.10/0.006
4.90	315 PEH PN10	27.90/0.00647.6
4.81	315 PEH PN10	40.84/0.006

Päällysrakenne	Putkien perustamistapa	Matka	Kaltevuus / pyöristyssäde	Tasausviivan korkeus	Maanpinnan korkeus	Kaarevuus	Ajoradan sivukaltevuus
1250 mm							
		0		4.90	4.87		

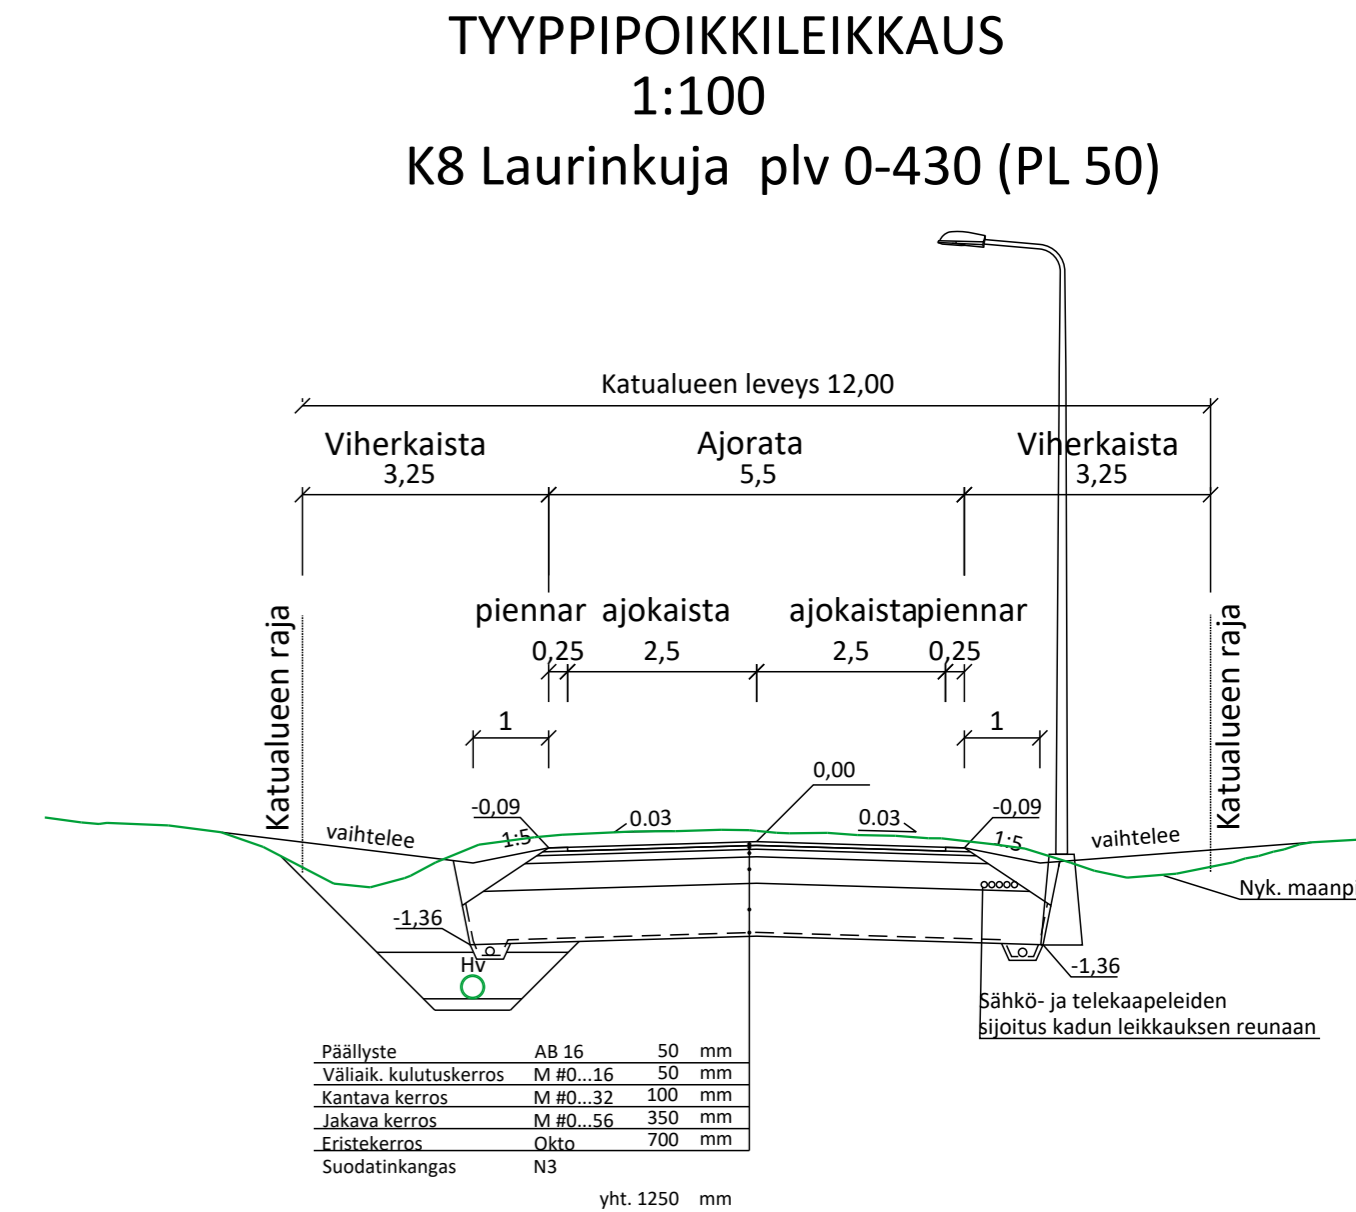

Koordinaattijärjestelmä ETRS-GK24 ja korkeusjärjestelmä N2000

Merkki	Muutos	Pvm	Suunn.	Tark.

Hankkeen nimi  
Tornion kaupunki,  
Meurmannintien alueen saneeraus

Piirustuksen sisältö  
K8 Laurinkuja Pituusleikkaus,  
Tyyppi- ja poikkileikkaukset

Pvm	suun. V.Törmänen	Pvm	
22.9.2023	tark. K.Pulkkinen		

Mittakaava 1:1000 / 1:100  
Piir.nro K2269/4